
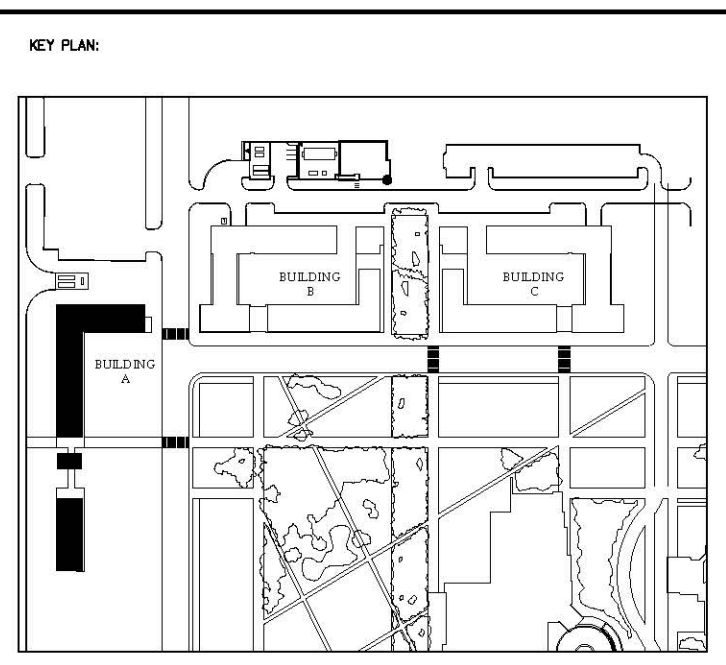


Livingston Apartments
Building A
Floor 2

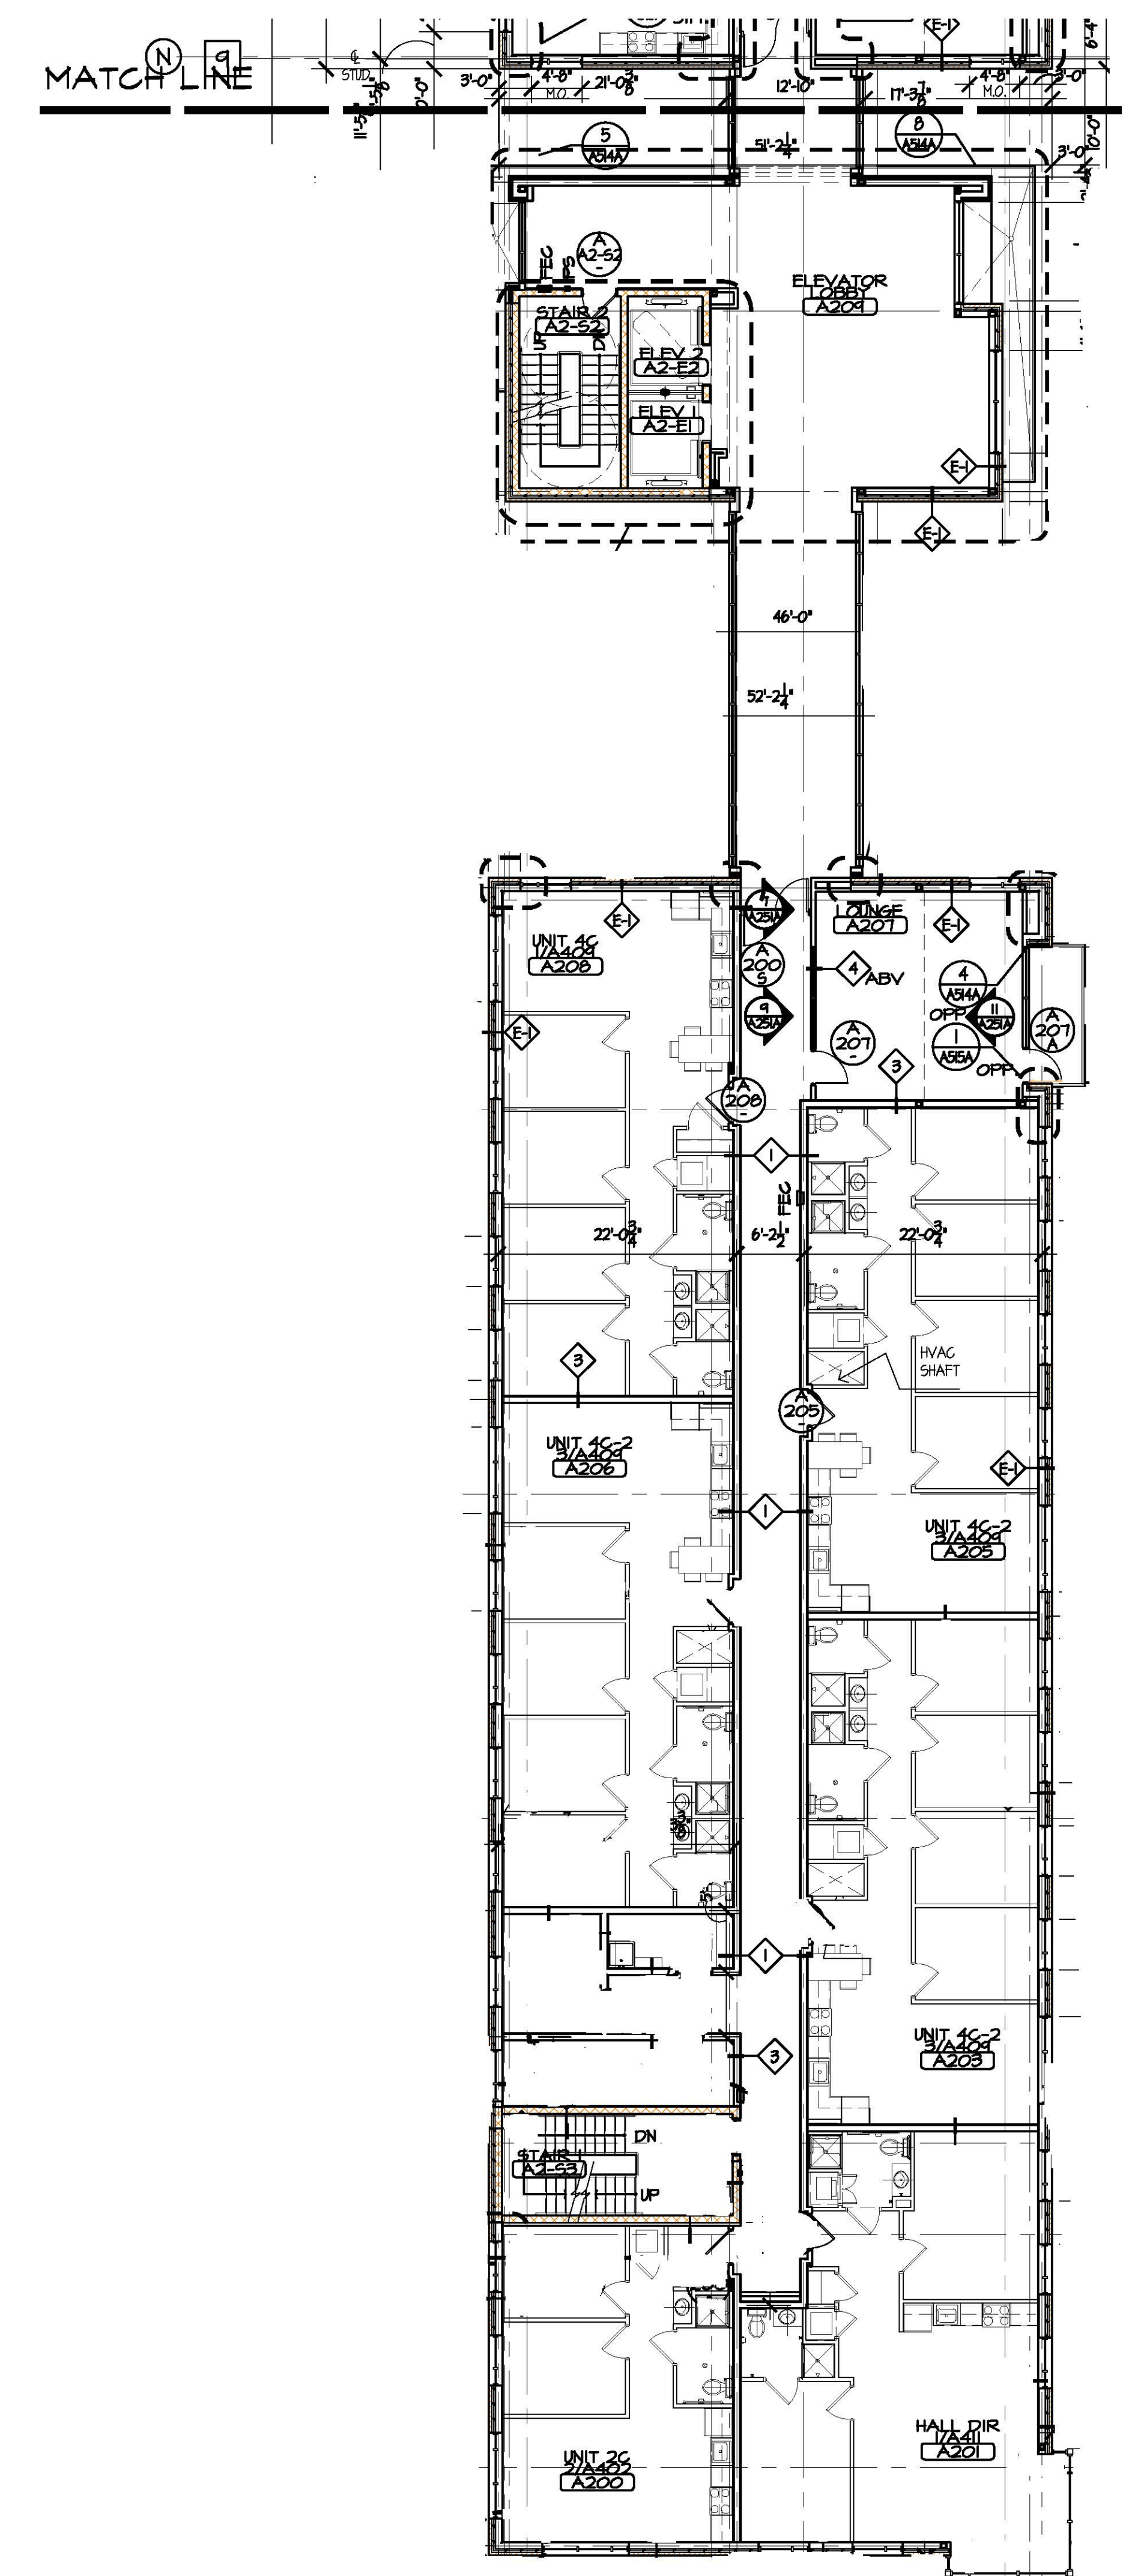


DRAWING TITLE
BLDG A
LEVEL 2 FLOOR PLAN

BLDG. NO. 4177	DSR. NO. 0011-09-BL	DRAWN BY MJ
SCALE 3/32" = 1'-0"	DATE 01-18-2010	CHECKED BY BS

PROJ. NO. FT-E090590 / DCI-333-09
DRAWING NUMBER


A102A

MATCH LINE

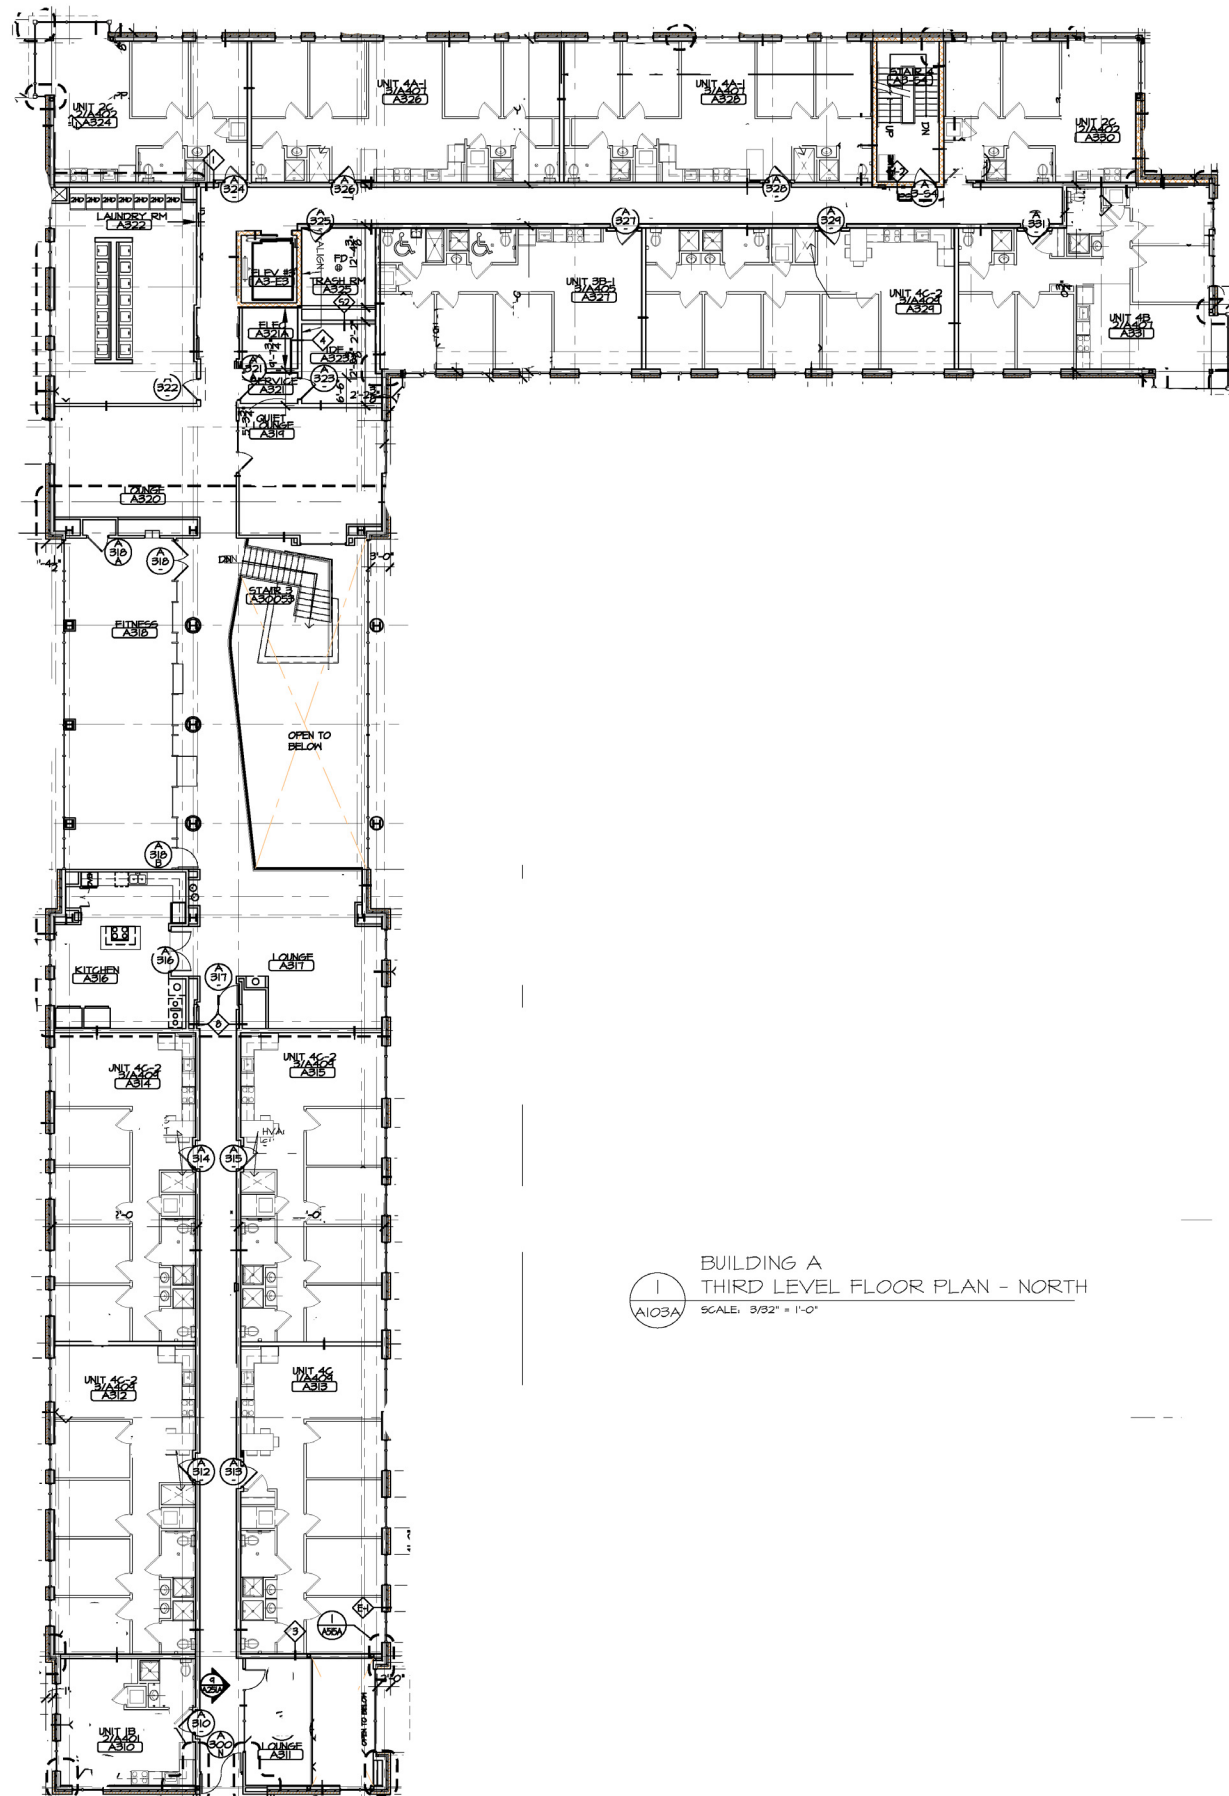


1
BUILDING A
THIRD LEVEL FLOOR PLAN - NORTH
A103A SCALE: 3/32" = 1'-0"

MATCH LINE

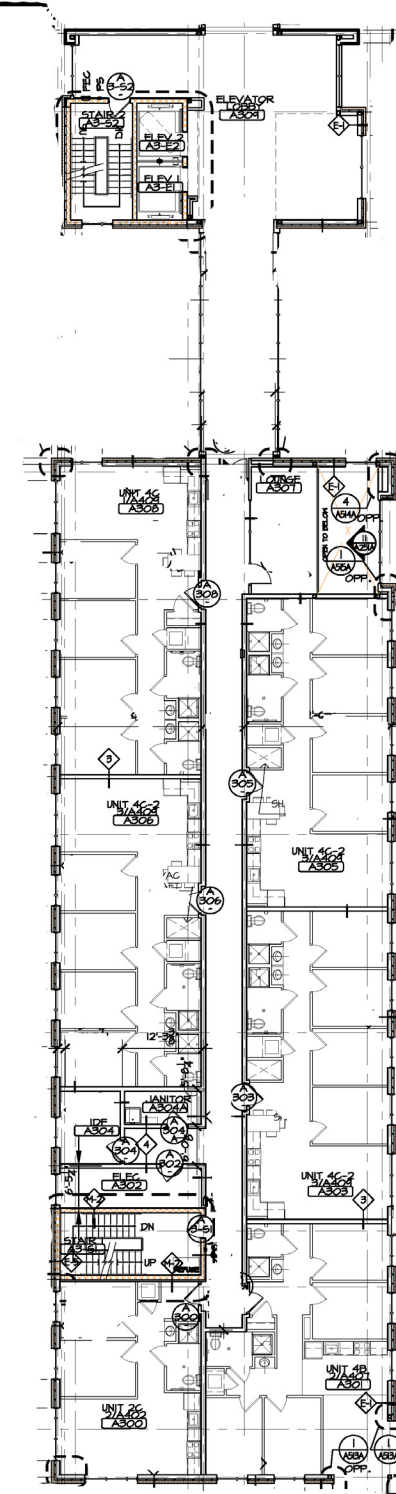

2
BUILDING A
THIRD LEVEL FLOOR PLAN - SOUTH
A103A SCALE: 3/32" = 1'-0"

THIS DRAWING AND SERIAL CO. IS AN INSTRUMENT OF SERVICE, IS THE PROPERTY OF RUTGERS UNIVERSITY AND MAY BE USED FOR THE PROJECT INDICATED ONLY. NO OTHER RIGHTS OR PERMISSIONS ARE GRANTED WITHOUT THE WRITTEN CONSENT OF RUTGERS UNIVERSITY.

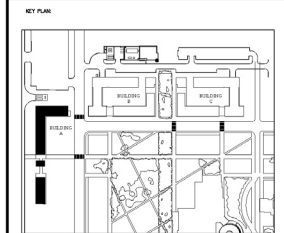

NO SCALE

DRAWING TITLE
**BLDG A
LEVEL 3 FLOOR PLAN**


BLDG. NO. 4177	DSR. NO. 011-09-BL	DRAWN BY MJ
SCALE 3/32" = 1'-0"	DATE 01-18-2010	CHECKED BY BS

PROJ. NO. FT-E090590 / DCI-333-09


DRAWING NUMBER

A103A


MATCH LINE

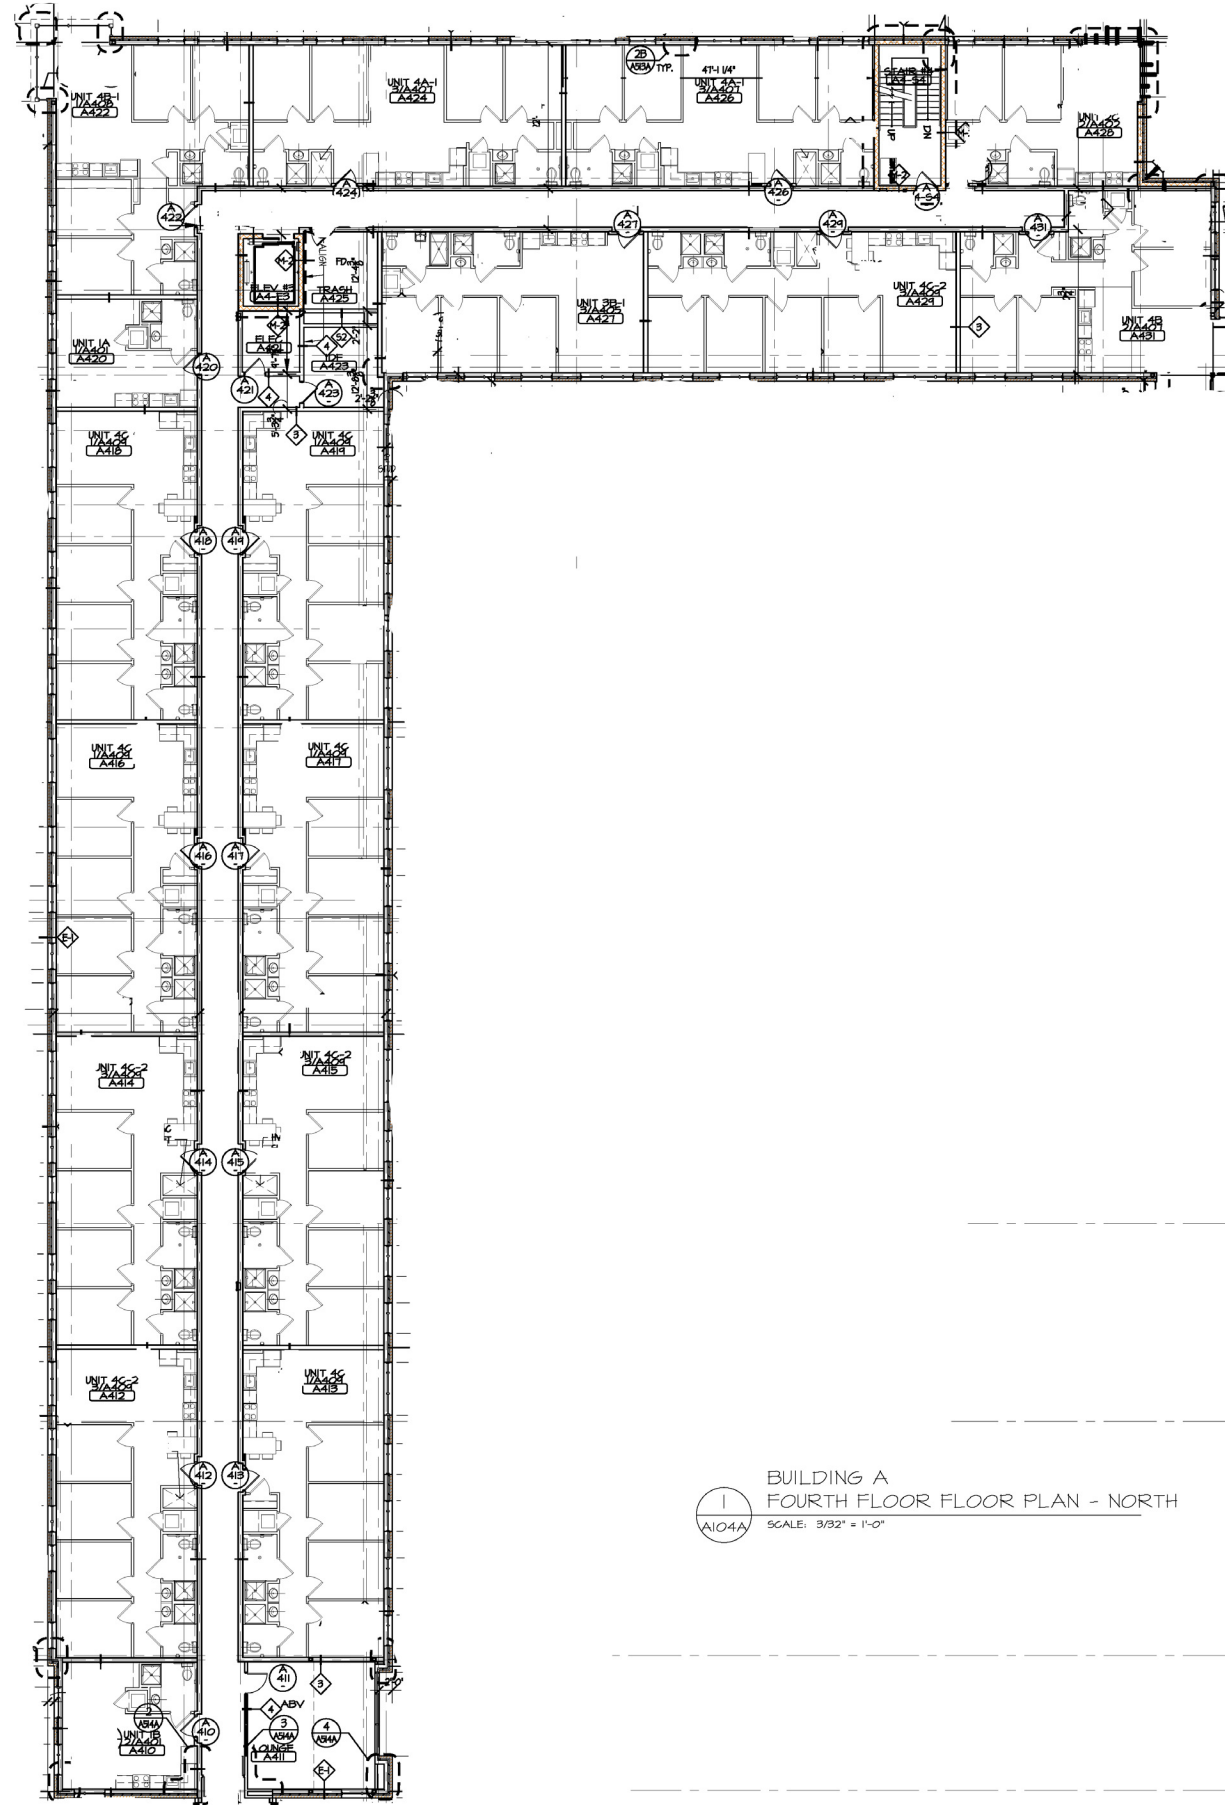

1
A104A
BUILDING A
FOURTH FLOOR FLOOR PLAN - NORTH
SCALE: 3/32" = 1'-0"

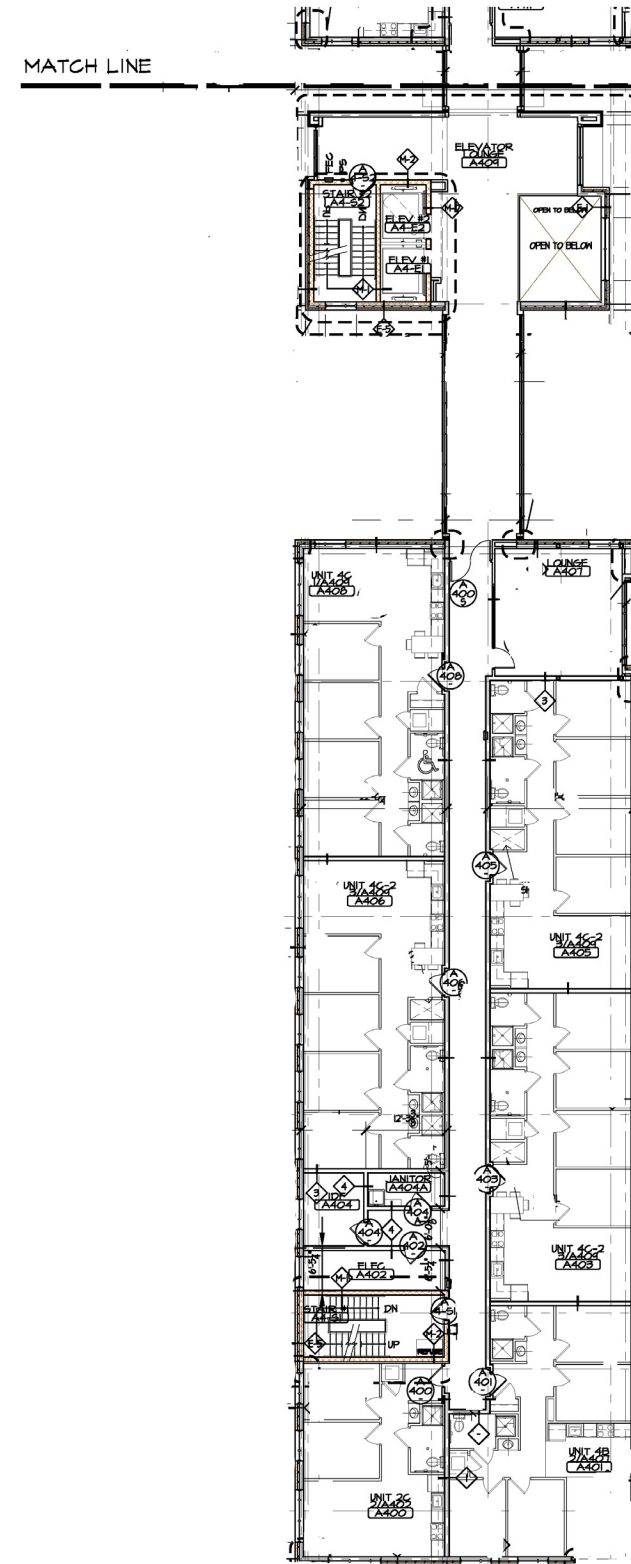

2
A104A
BUILDING A
FOURTH FLOOR FLOOR PLAN - SOUTH
SCALE: 3/32" = 1'-0"

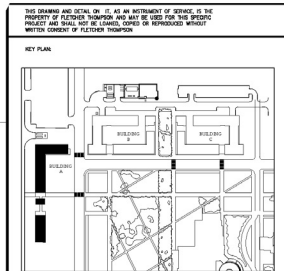

NO SCALE

DRAWING TITLE
BLDG A
LEVEL 4 FLOOR PLAN



BLDG. NO. 4177	DSK. NO. 0011-09-BL	DRAWN BY MJ
SCALE 3/32" = 1'-0"	DATE 01-18-2010	CHECKED BY BS

PROJ. NO. FT-E090590 / DCI-333-09


DRAWING NUMBER

A104A

THIS DRAWING AND SECTION IS AS AN INSTRUMENT OF SERVICE, IS THE PROPERTY OF RUTGERS UNIVERSITY AND MAY BE USED FOR THE PROJECT INDICATED AND SHALL NOT BE COPIED, REPRODUCED OR REPRODUCED WITHOUT THE WRITTEN CONSENT OF RUTGERS UNIVERSITY.

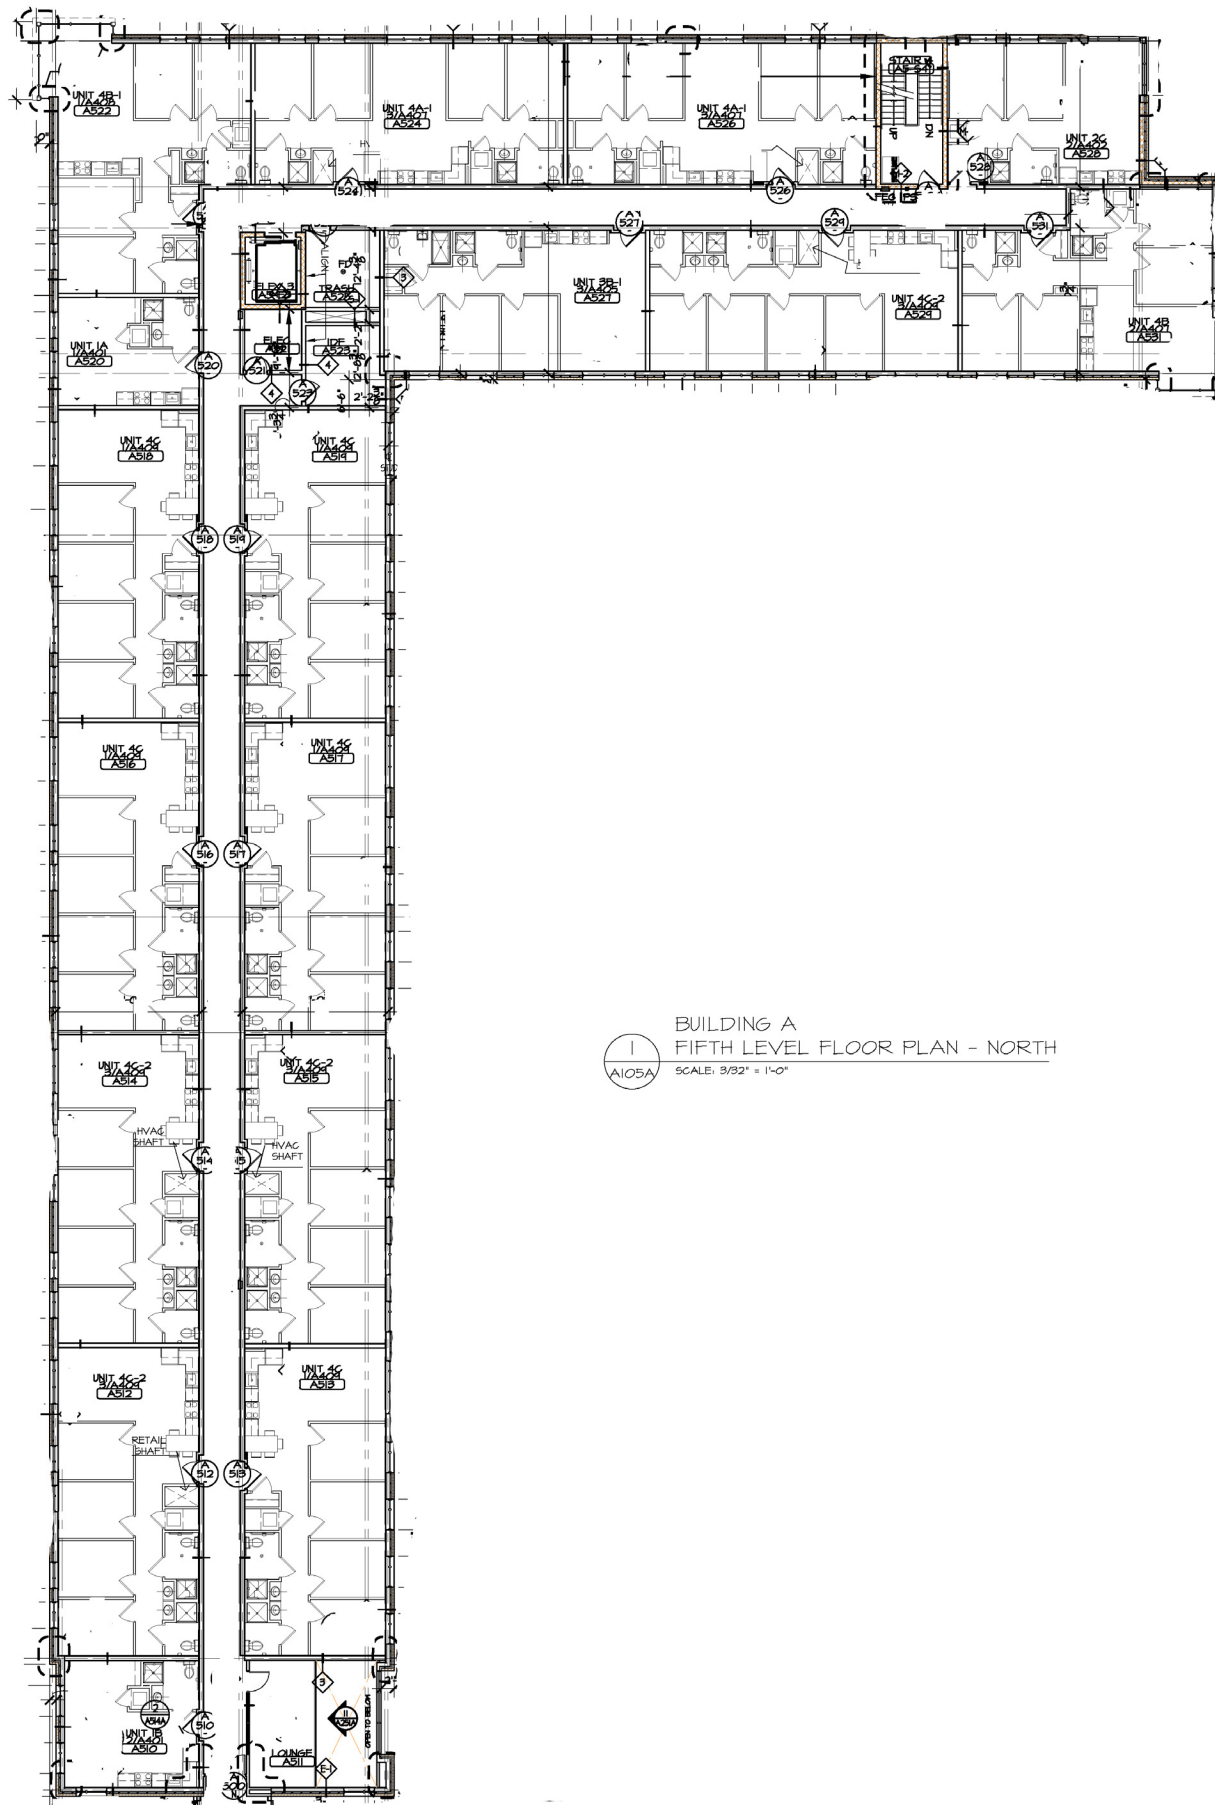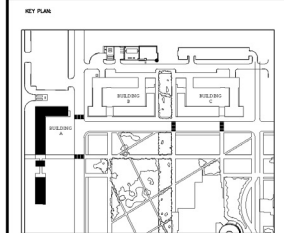

1
A105A
BUILDING A
FIFTH LEVEL FLOOR PLAN - NORTH
SCALE: 3/32" = 1'-0"

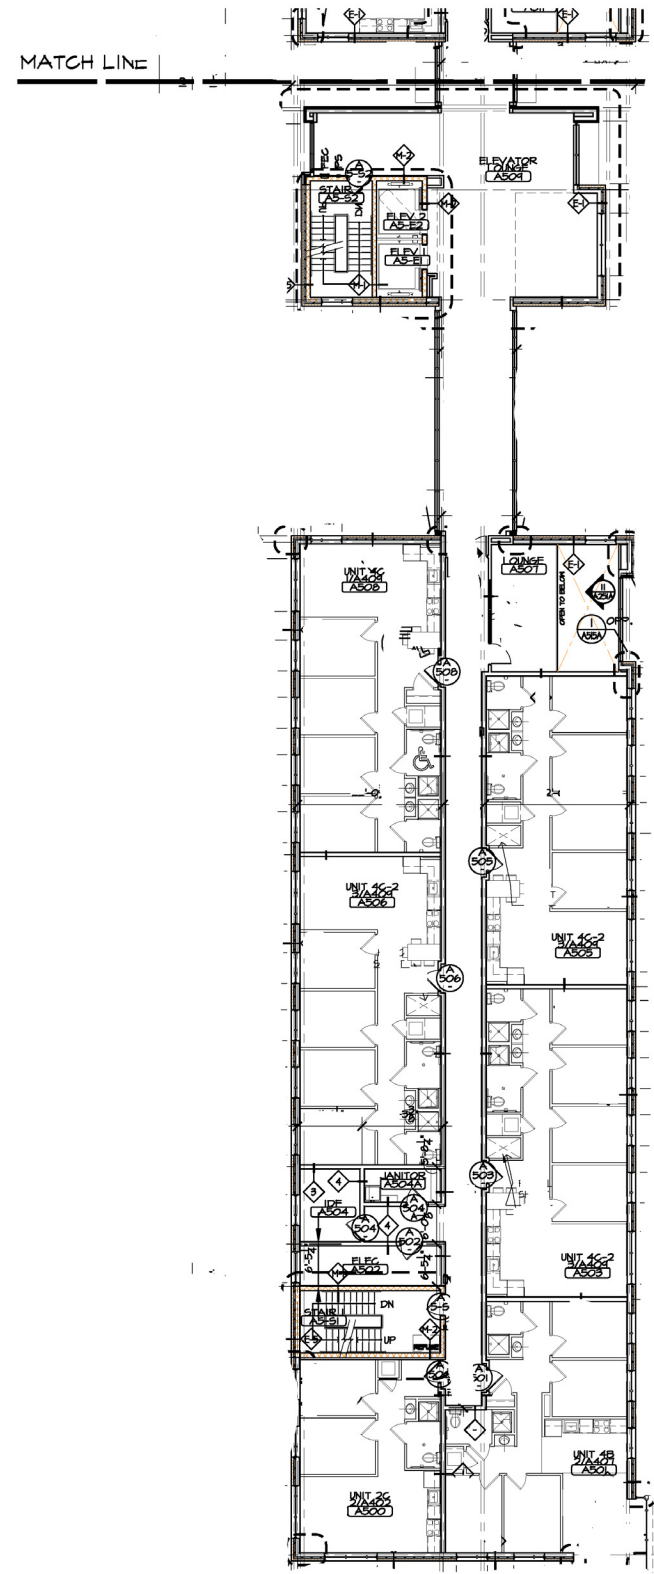


2
A105A
BUILDING A
FIFTH LEVEL FLOOR PLAN - SOUTH
SCALE: 3/32" = 1'-0"

DRAWING TITLE
BLDG A
LEVEL 5 FLOOR PLAN


BLDG. NO. 4177	DSR. NO. 001-09-BL	DRAWN BY MJ
SCALE 3/32" = 1'-0"	DATE 01-18-2010	CHECKED BY BS
PROJ. NO. FT-E090590 / DCI-333-09		

DRAWING NUMBER
A105A

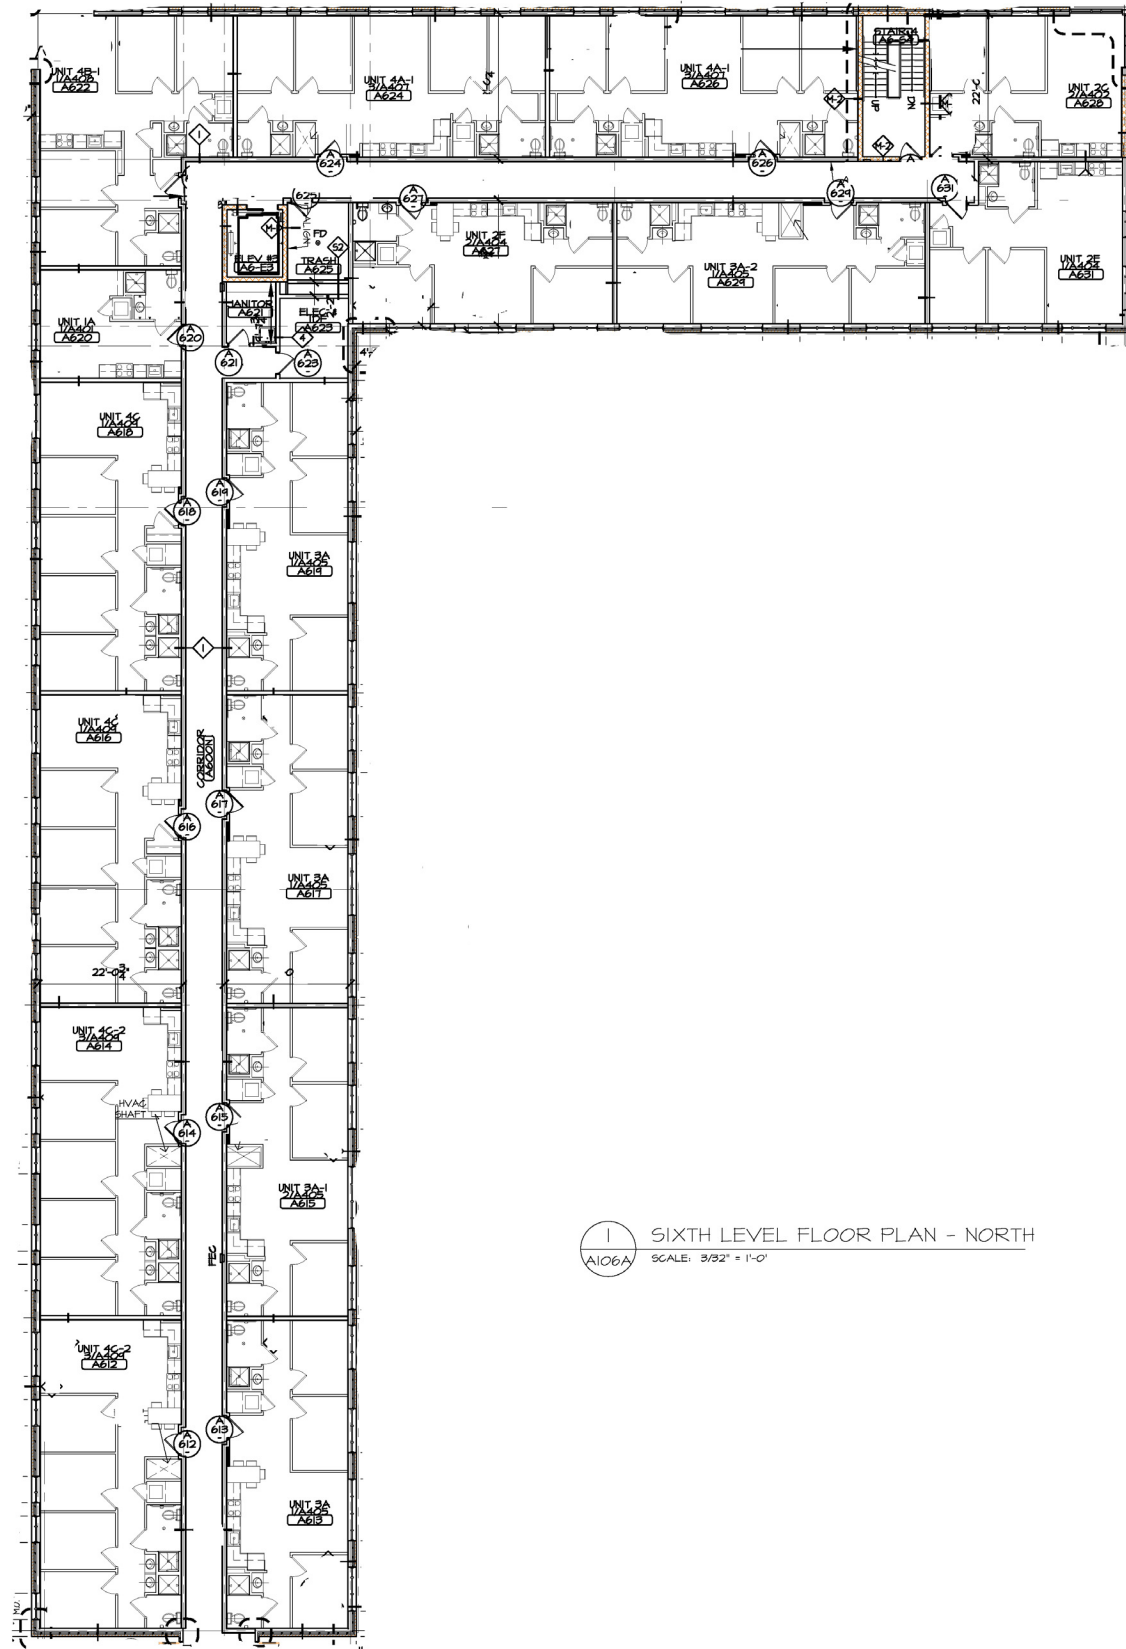

1
A106A SIXTH LEVEL FLOOR PLAN - NORTH
SCALE: 3/32" = 1'-0"

THIS DRAWING AND SETTING THEREON IS AN INSTRUMENT OF SERVICE, IS THE PROPERTY OF RUTGERS UNIVERSITY, AND MAY BE USED FOR THE PROJECT INDICATED AND SHALL NOT BE COPIED, REPRODUCED OR REPRODUCED WITHOUT THE WRITTEN CONSENT OF RUTGERS UNIVERSITY.

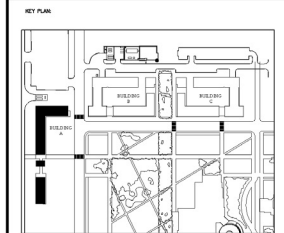

NO SCALE

DRAWING TITLE
**BLDG A
LEVEL 6 FLOOR PLAN**


BLDG. NO. 4177	DSR. NO. 011-09-BL	DRAWN BY MJ
SCALE 3/32" = 1'-0"	DATE 01-18-2010	CHECKED BY BS

PROJ. NO. FT-E090590 / DCI-333-09

DRAWING NUMBER


A106A

MATCH LINE

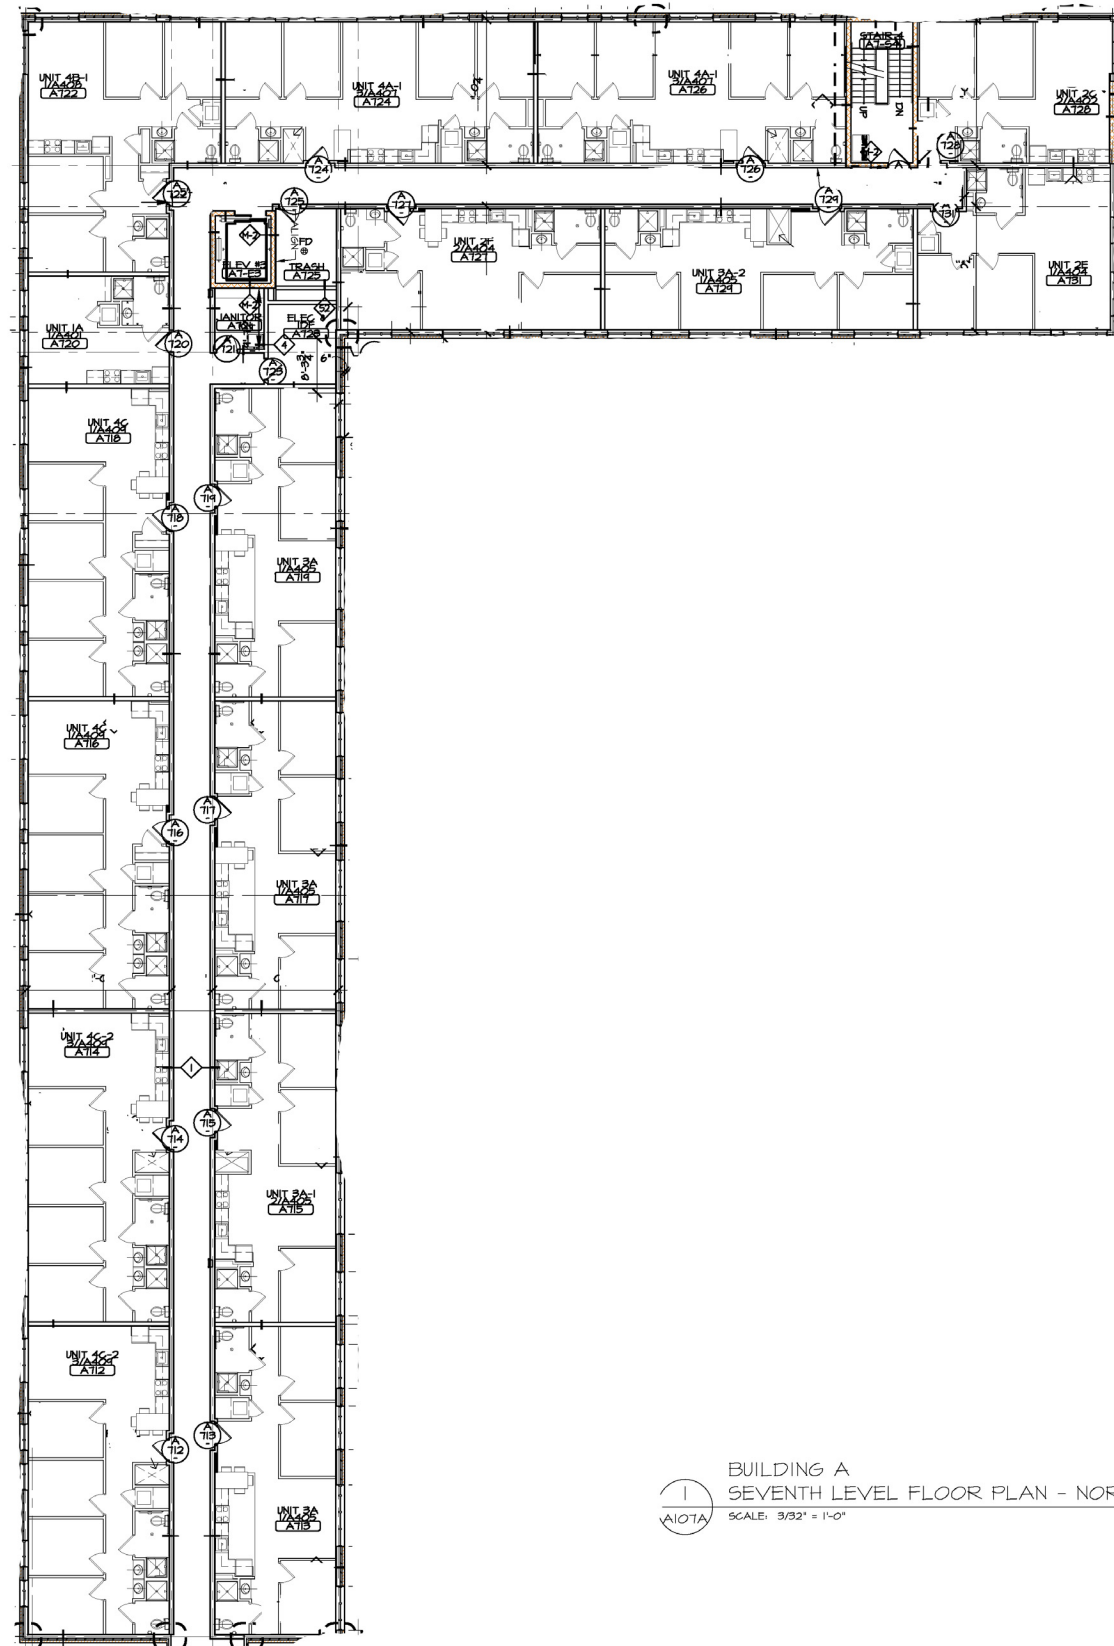

1
A107A BUILDING A
SEVENTH LEVEL FLOOR PLAN - NORTH
SCALE: 3/32" = 1'-0"

THIS DRAWING AND SECTION IS AS AN INSTRUMENT OF SERVICE, IS THE PROPERTY OF RUTGERS UNIVERSITY AND MAY BE USED FOR THE PROJECT INDICATED AND SHALL NOT BE COPIED, REPRODUCED OR REPRODUCED WITHOUT THE WRITTEN CONSENT OF RUTGERS UNIVERSITY.

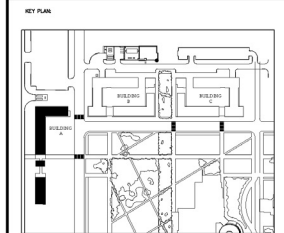

NO SCALE

DRAWING TITLE
BLDG A
LEVEL 7 FLOOR PLAN

BLDG. NO. 4177	DSR. NO. 001-09-BL	DRAWN BY MJ
SCALE 3/32" = 1'-0"	DATE 01-18-2010	CHECKED BY BS

PROJ. NO. FT-E090590 / DCI-333-09

DRAWING NUMBER

A107A